


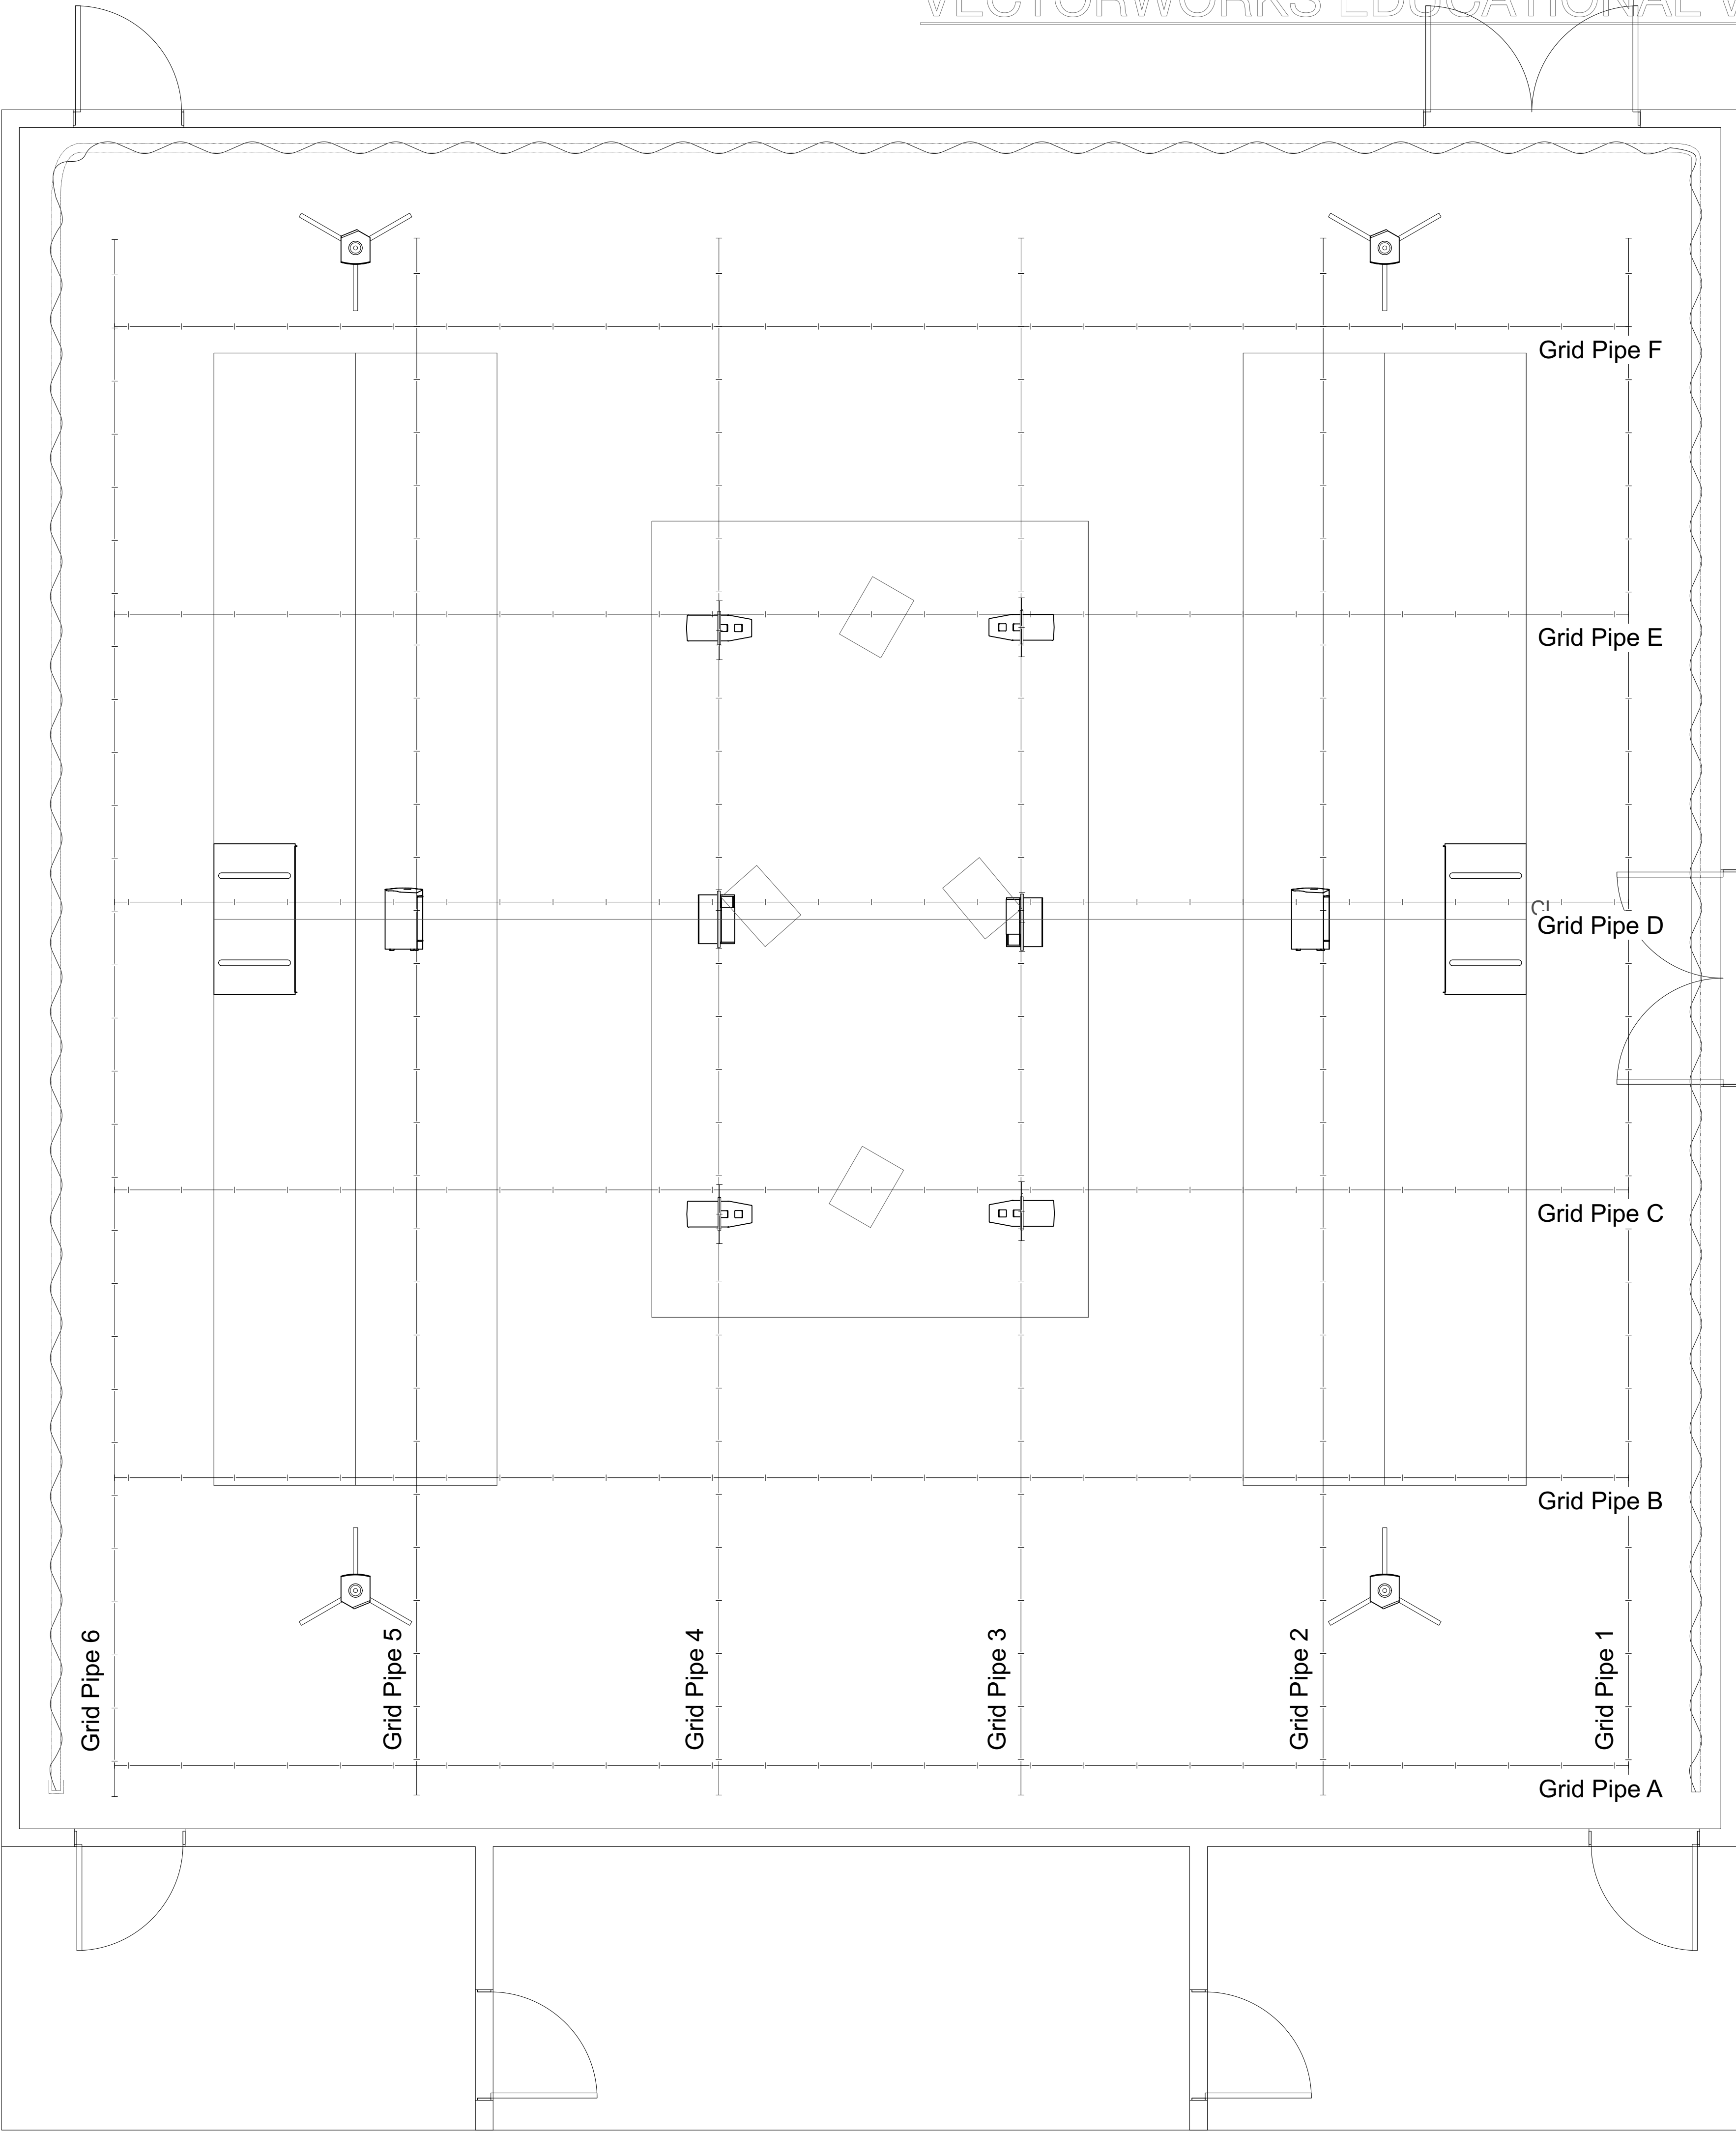

Everybody



Scotch'n'Soda

Technical Director Anabella Meher
Asst. TD
Asst. TD

Sound Designer Kaibin Wang
Benjamin Streck
Arthur Tang
Edward Li

Sound Engineer Kaibin Wang
Benjamin Streck

CAD FILE: **Ground Plan**


SCALE: 1/2" = 1'

DATE: 3/1/24


DRAWN BY: Kaibin Wang

Sheet Number

1 of 3

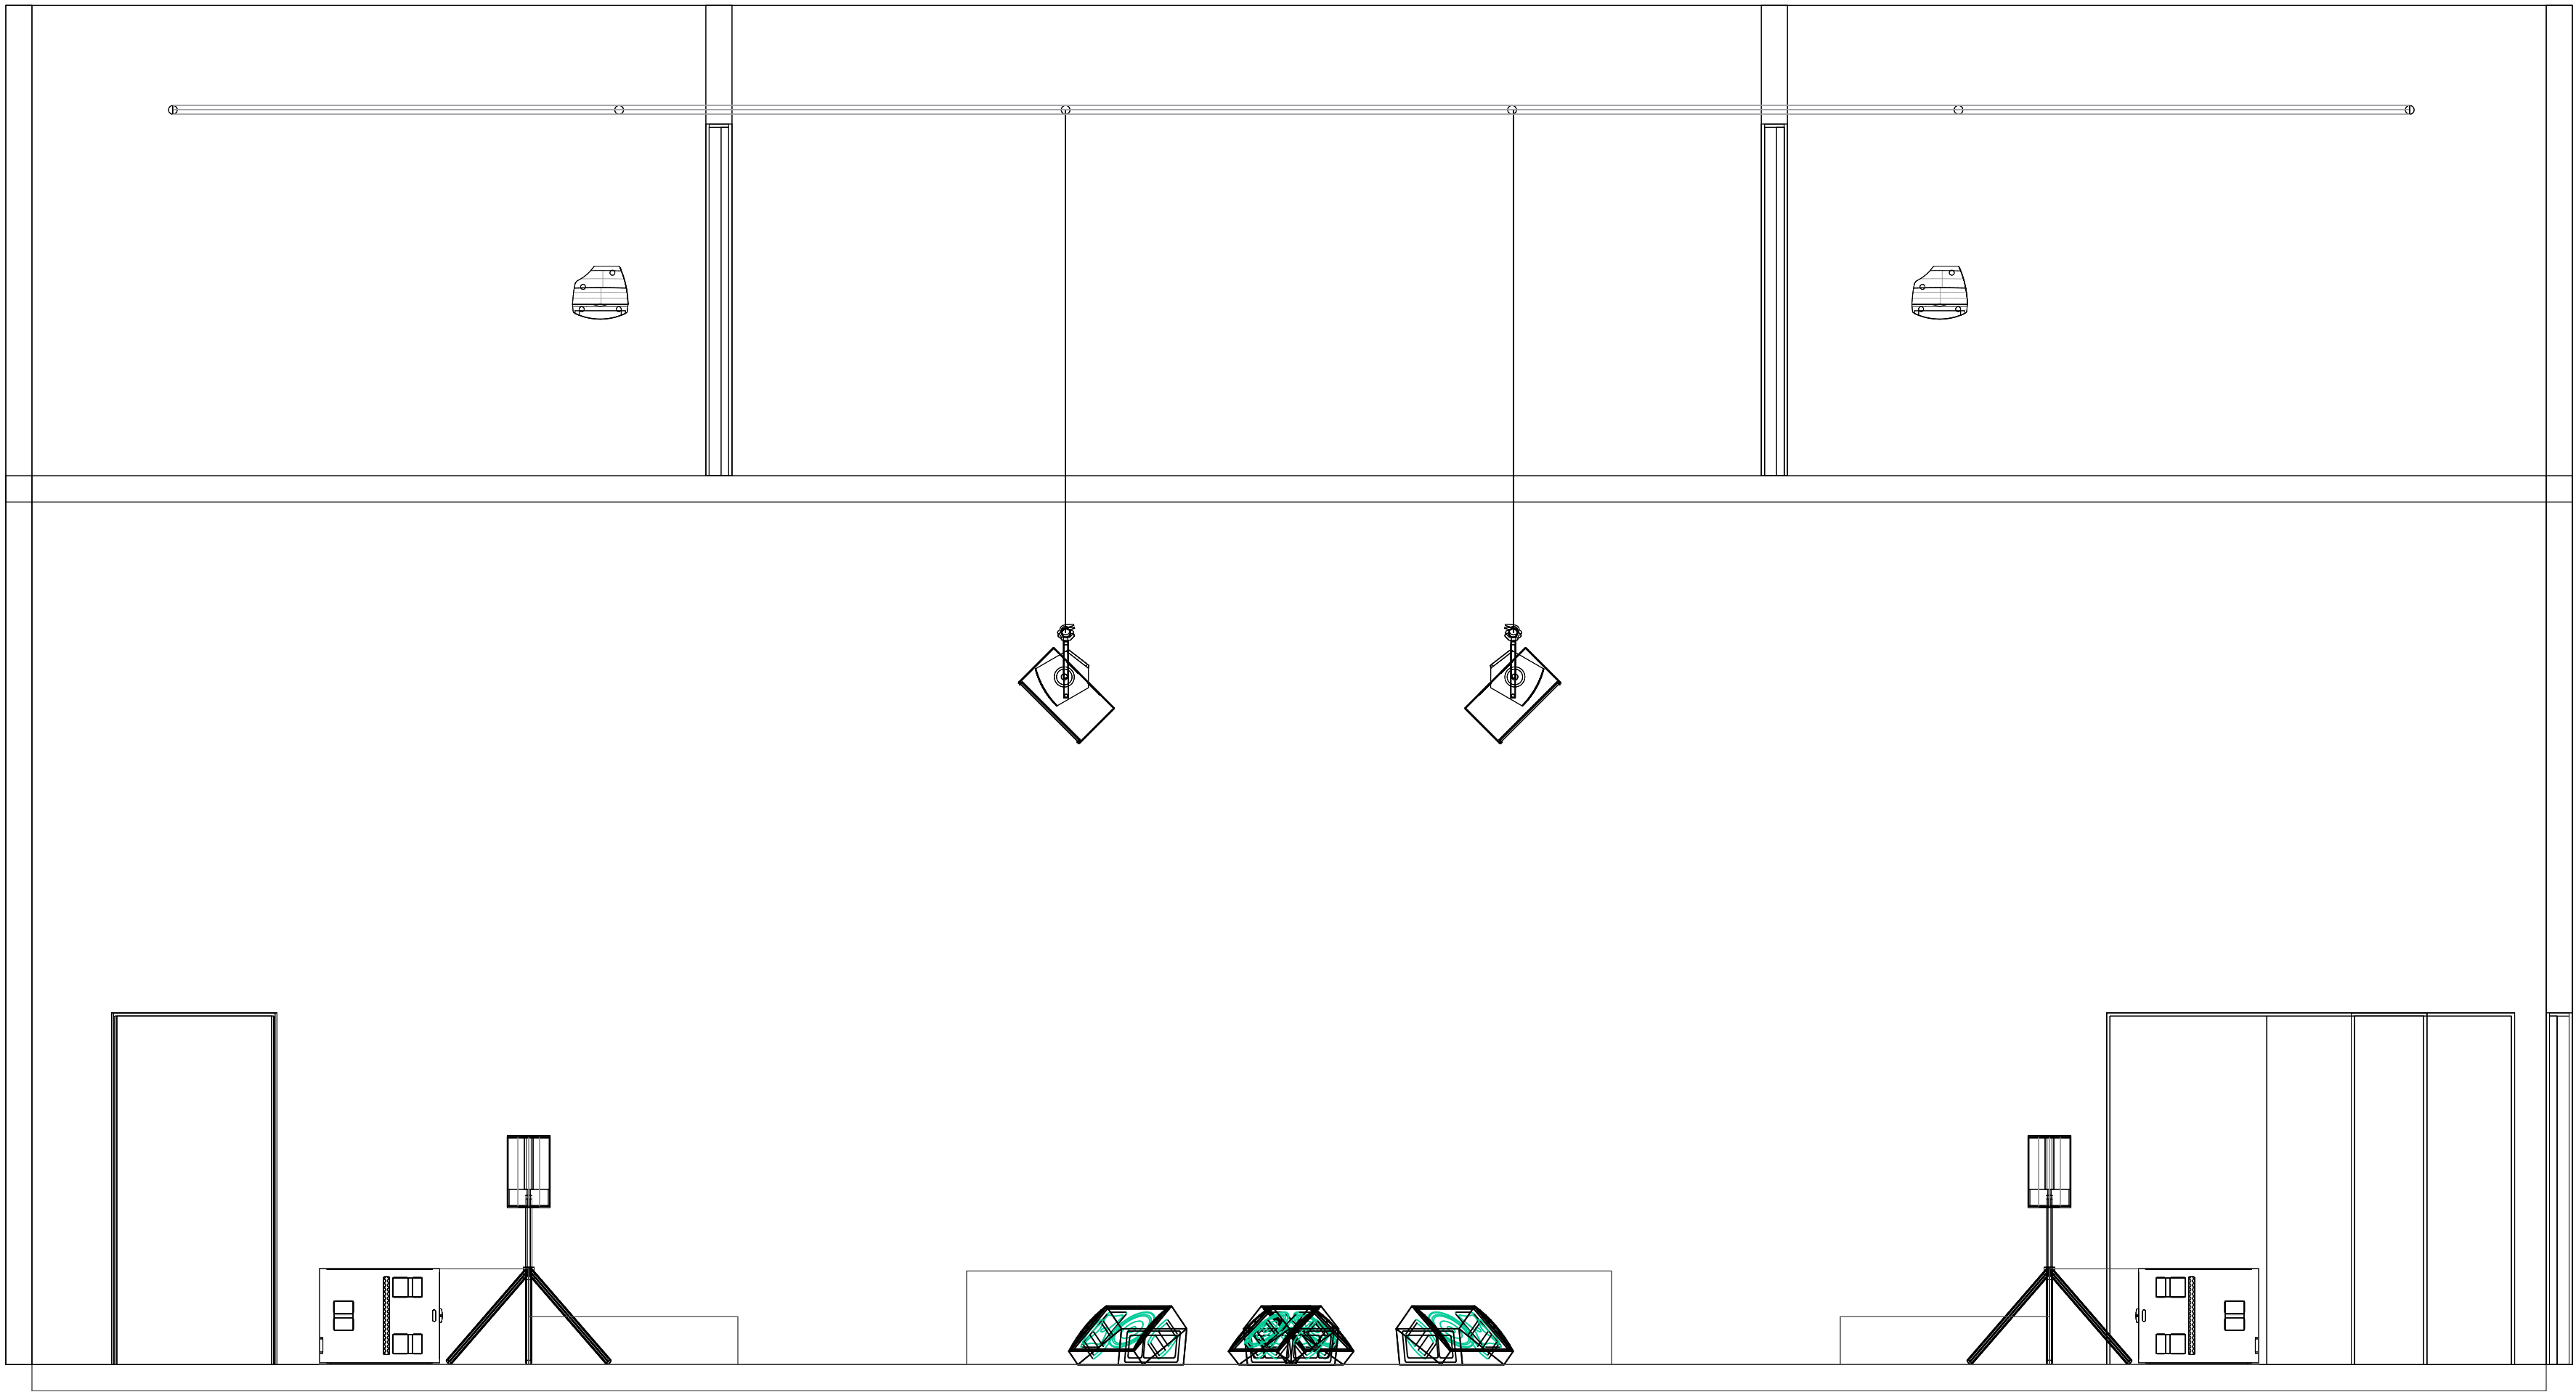

2 Section
Scale: 3/8" = 1'-0"

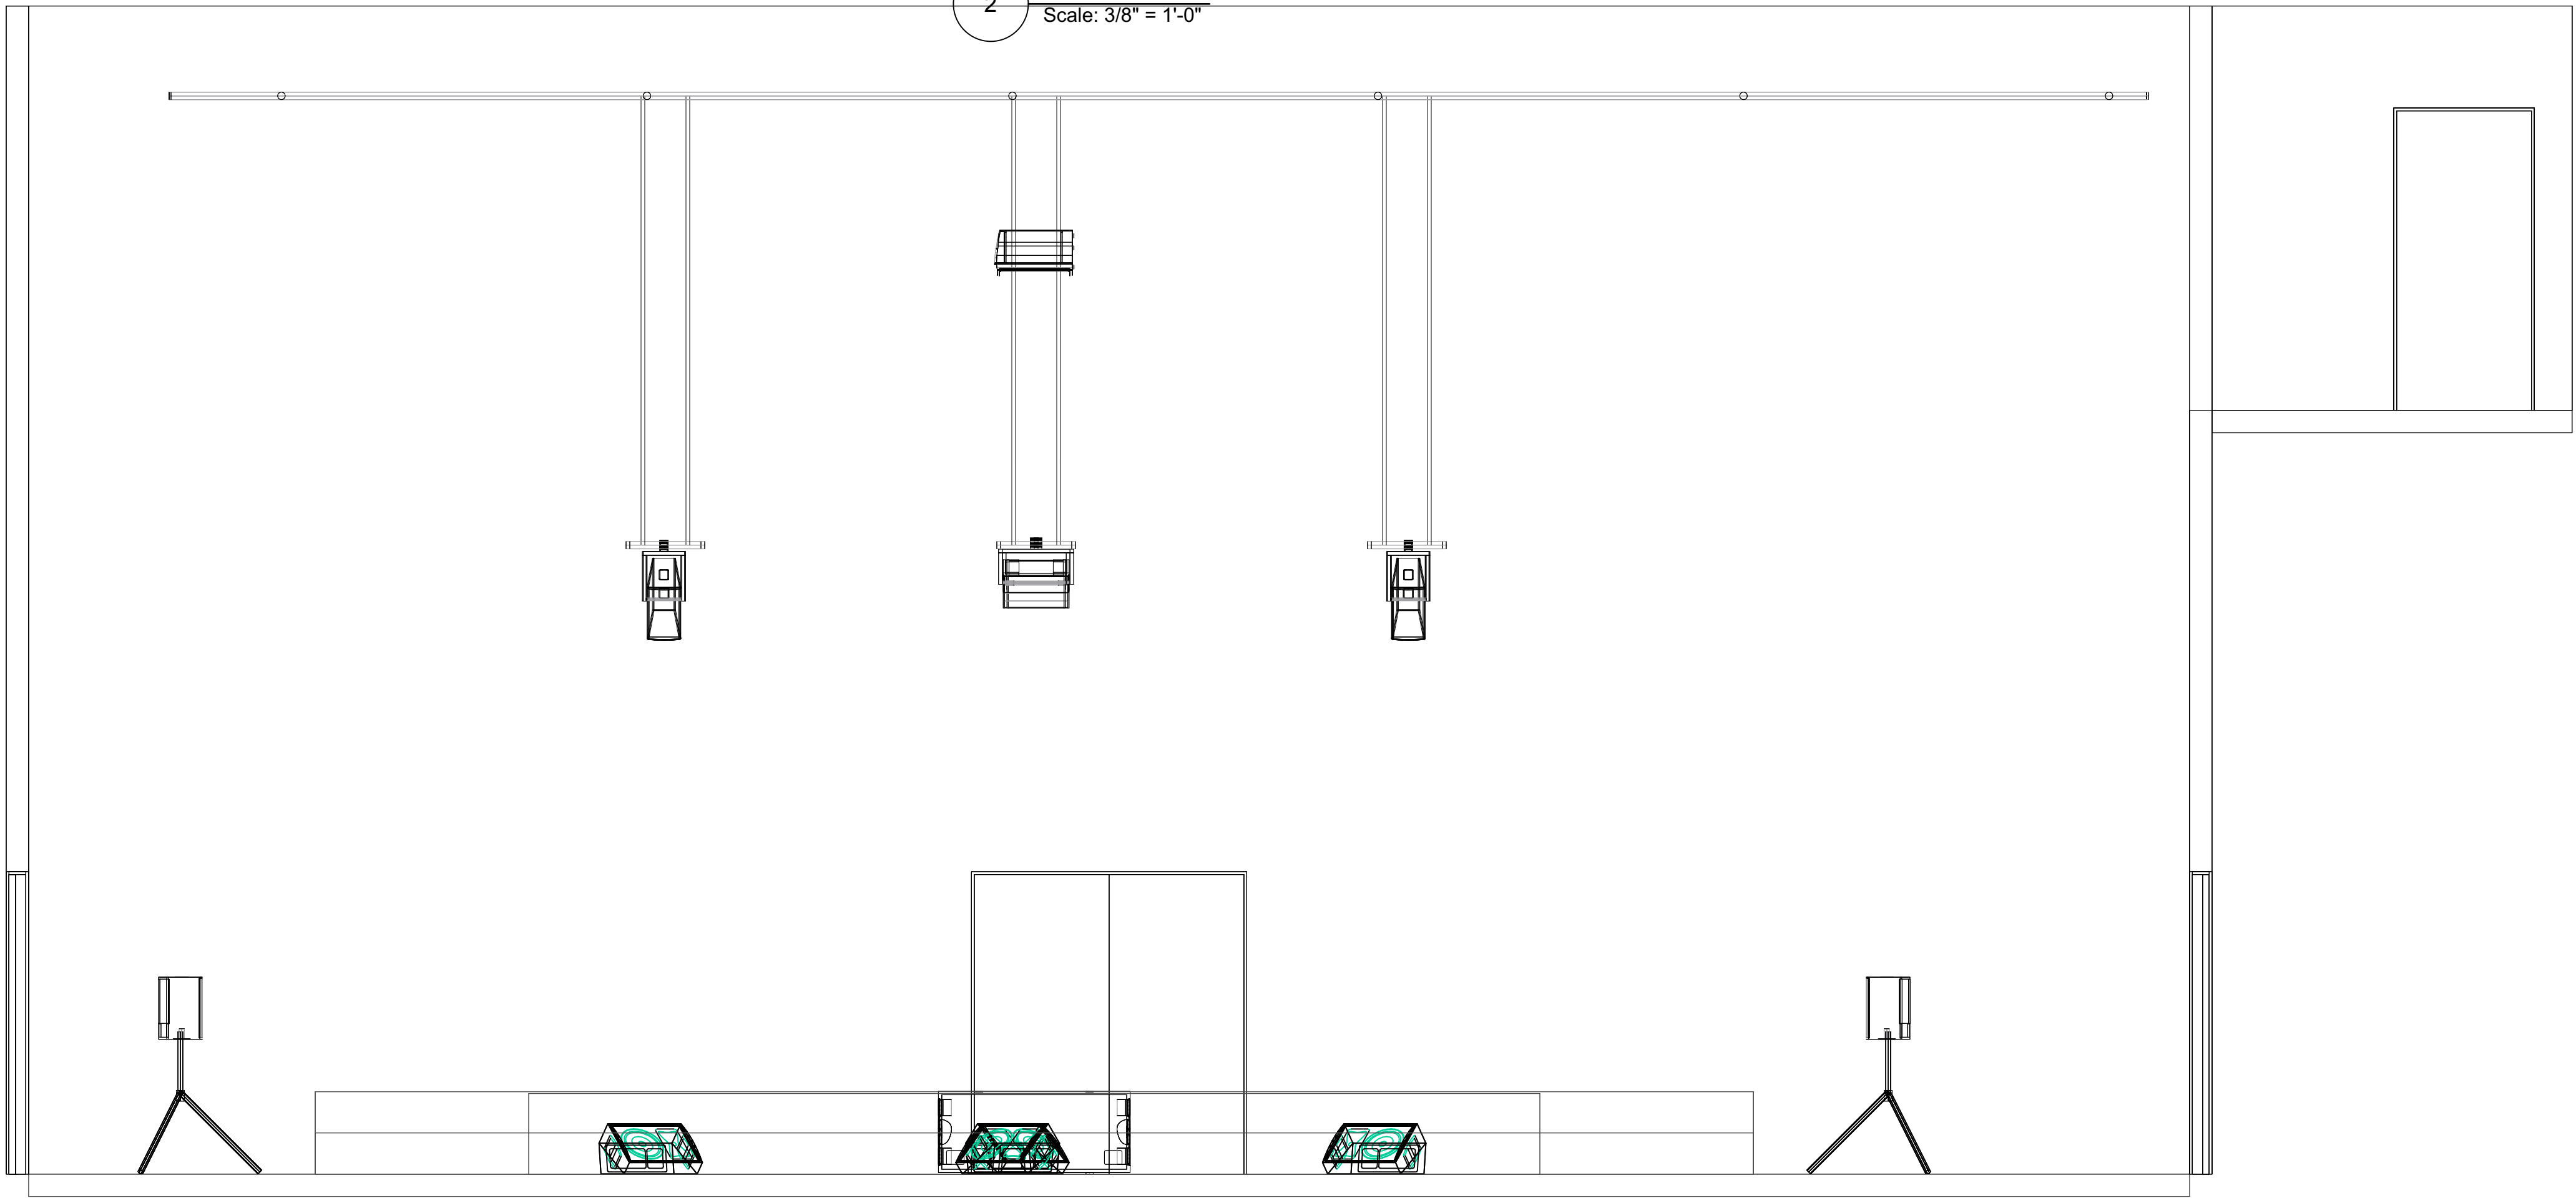

3 Section
Scale: 3/8" = 1'-0"

Everybody
Scotch'n'Soda

Technical Director
Asst. TD
Asst. TD

Anabella
Meher

Sound Designer

Kaibin Wang
Benjamin Streck
Arthur Tang
Edward Li

Sound Engineer


Kaibin Wang
Benjamin Streck

CAD FILE: Section / Front

SCALE: 1/2" = 1'

DATE: 3/1/24

DRAWN BY: Kaibin Wang

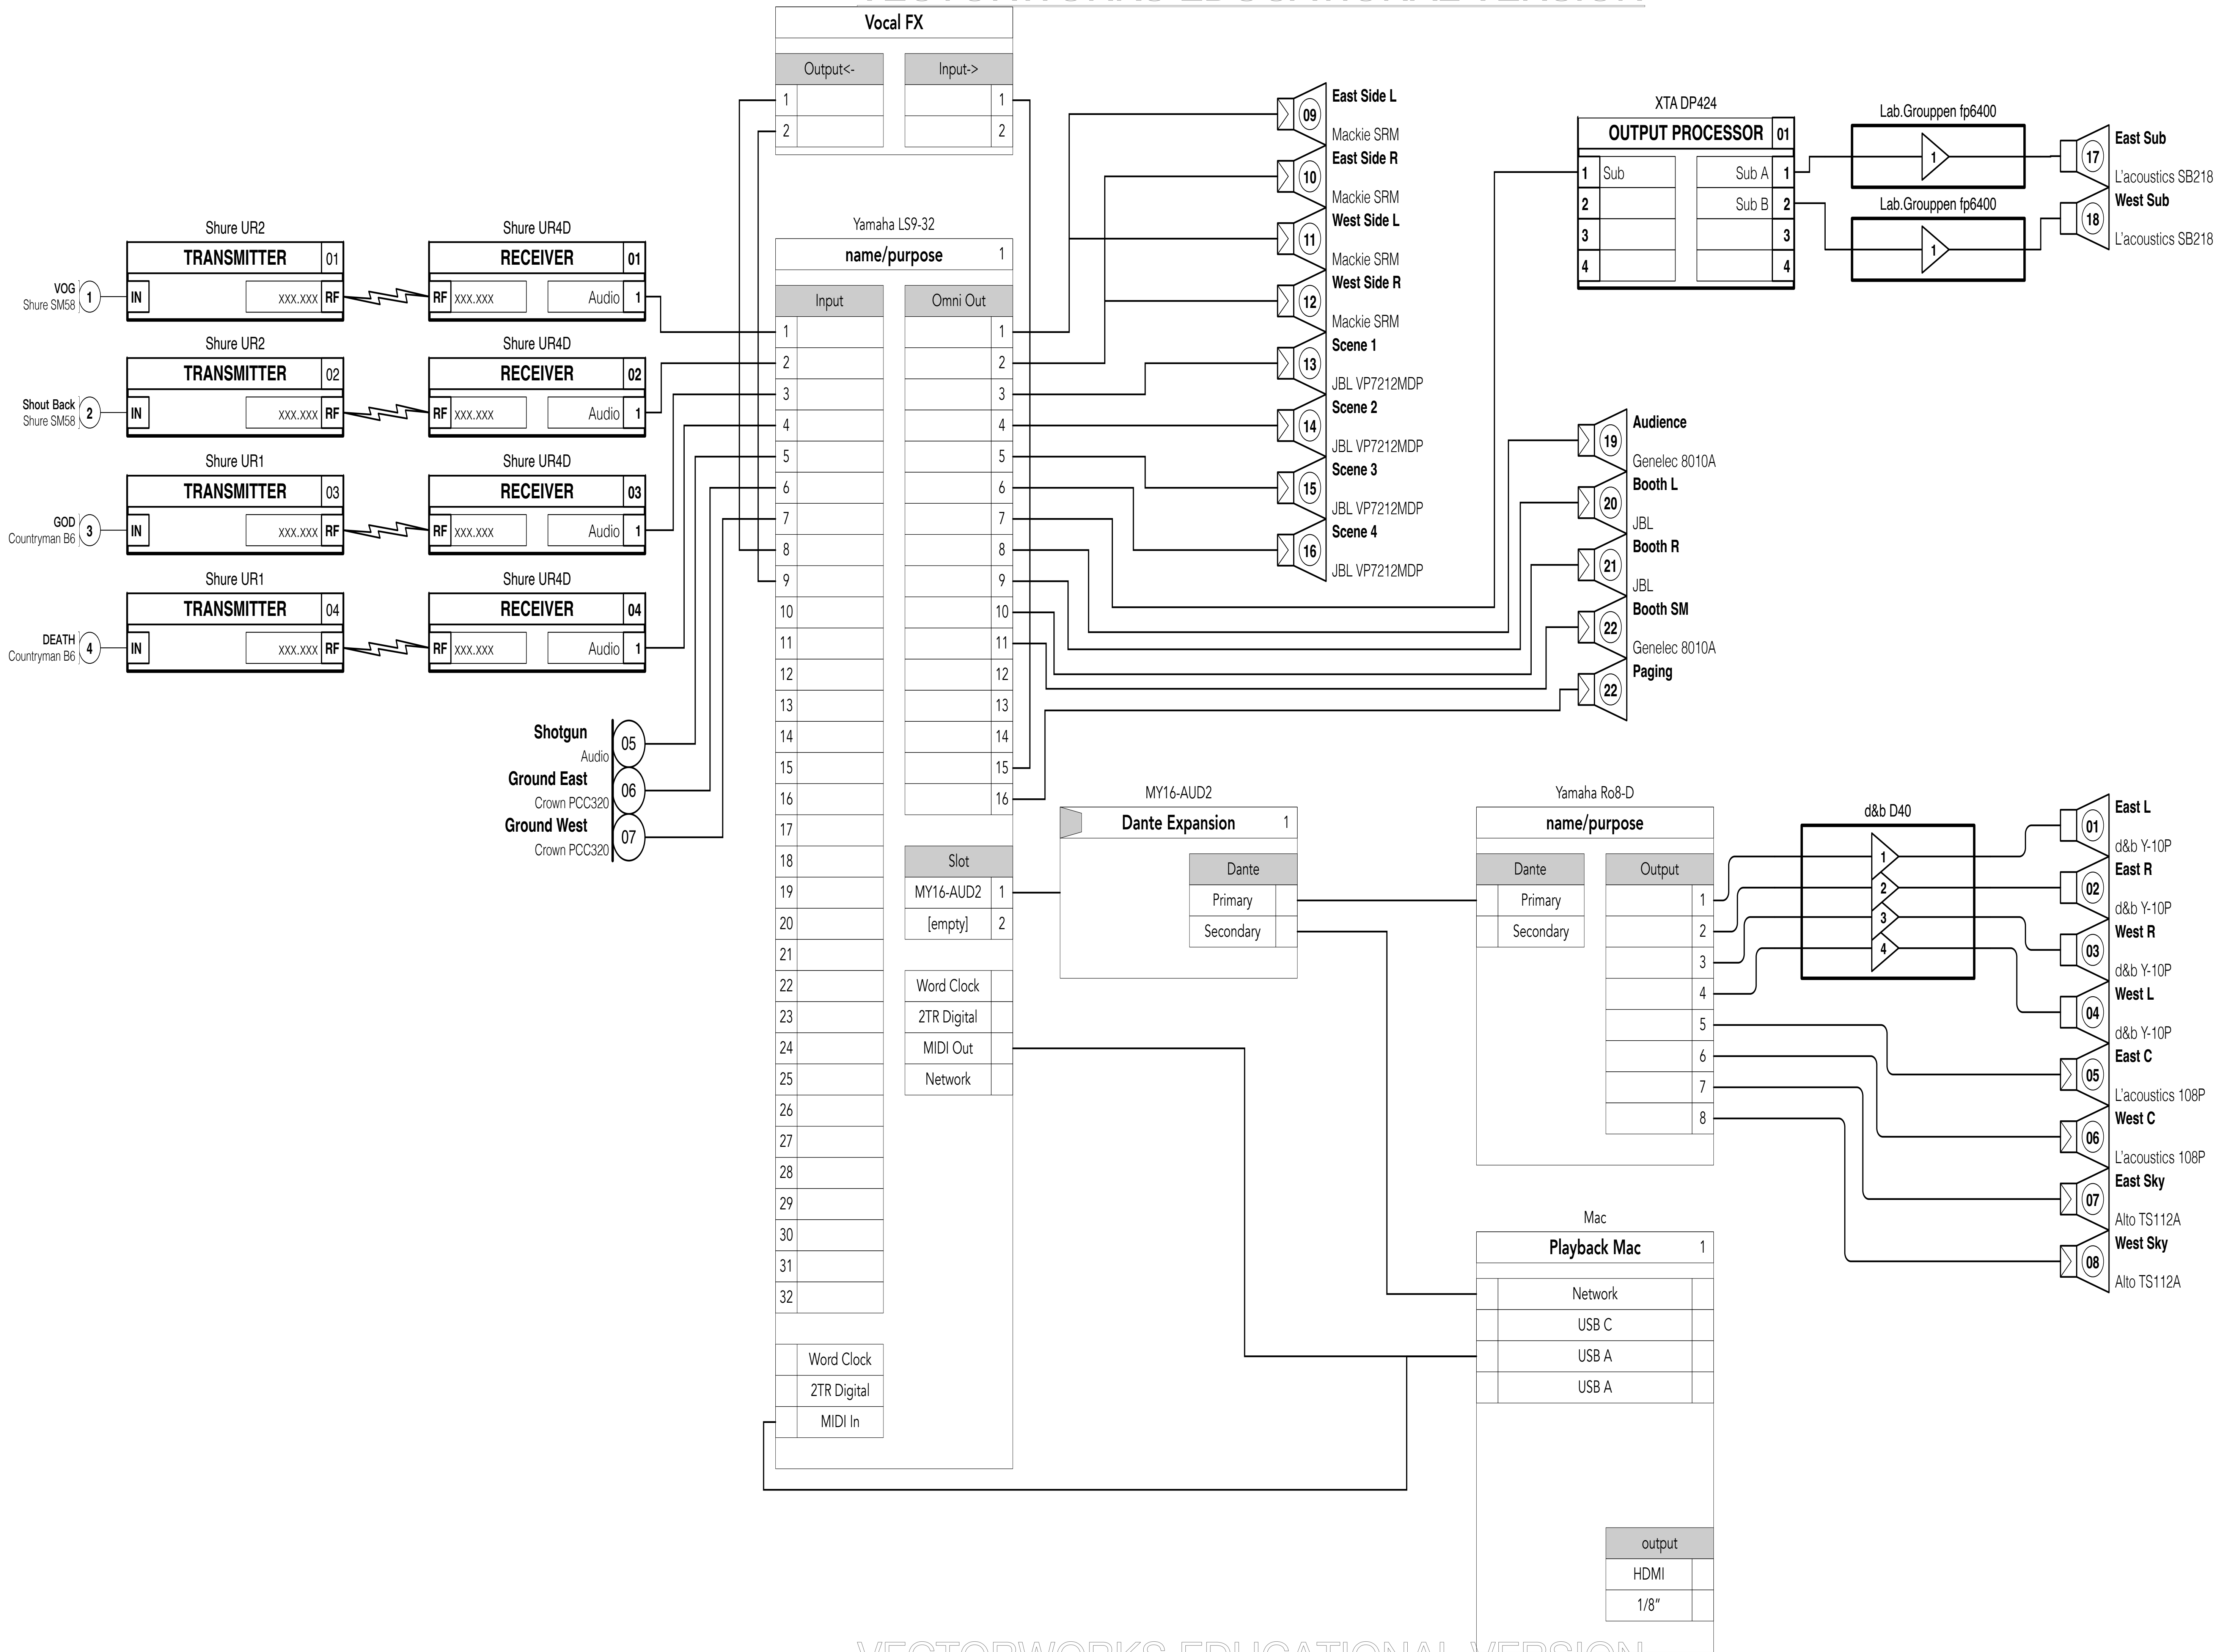

Technical Director	Anabella Meher
Asst. TD	
Asst. TD	
Sound Designer	Kaibin Wang Benjamin Streck Arthur Tang Edward Li
Sound Engineer	Kaibin Wang Benjamin Streck

CAD FILESystem Diagram

SCALE:	1/2" = 1'
DATE:	3/1/24
DRAWN BY:	Kaibin Wang