




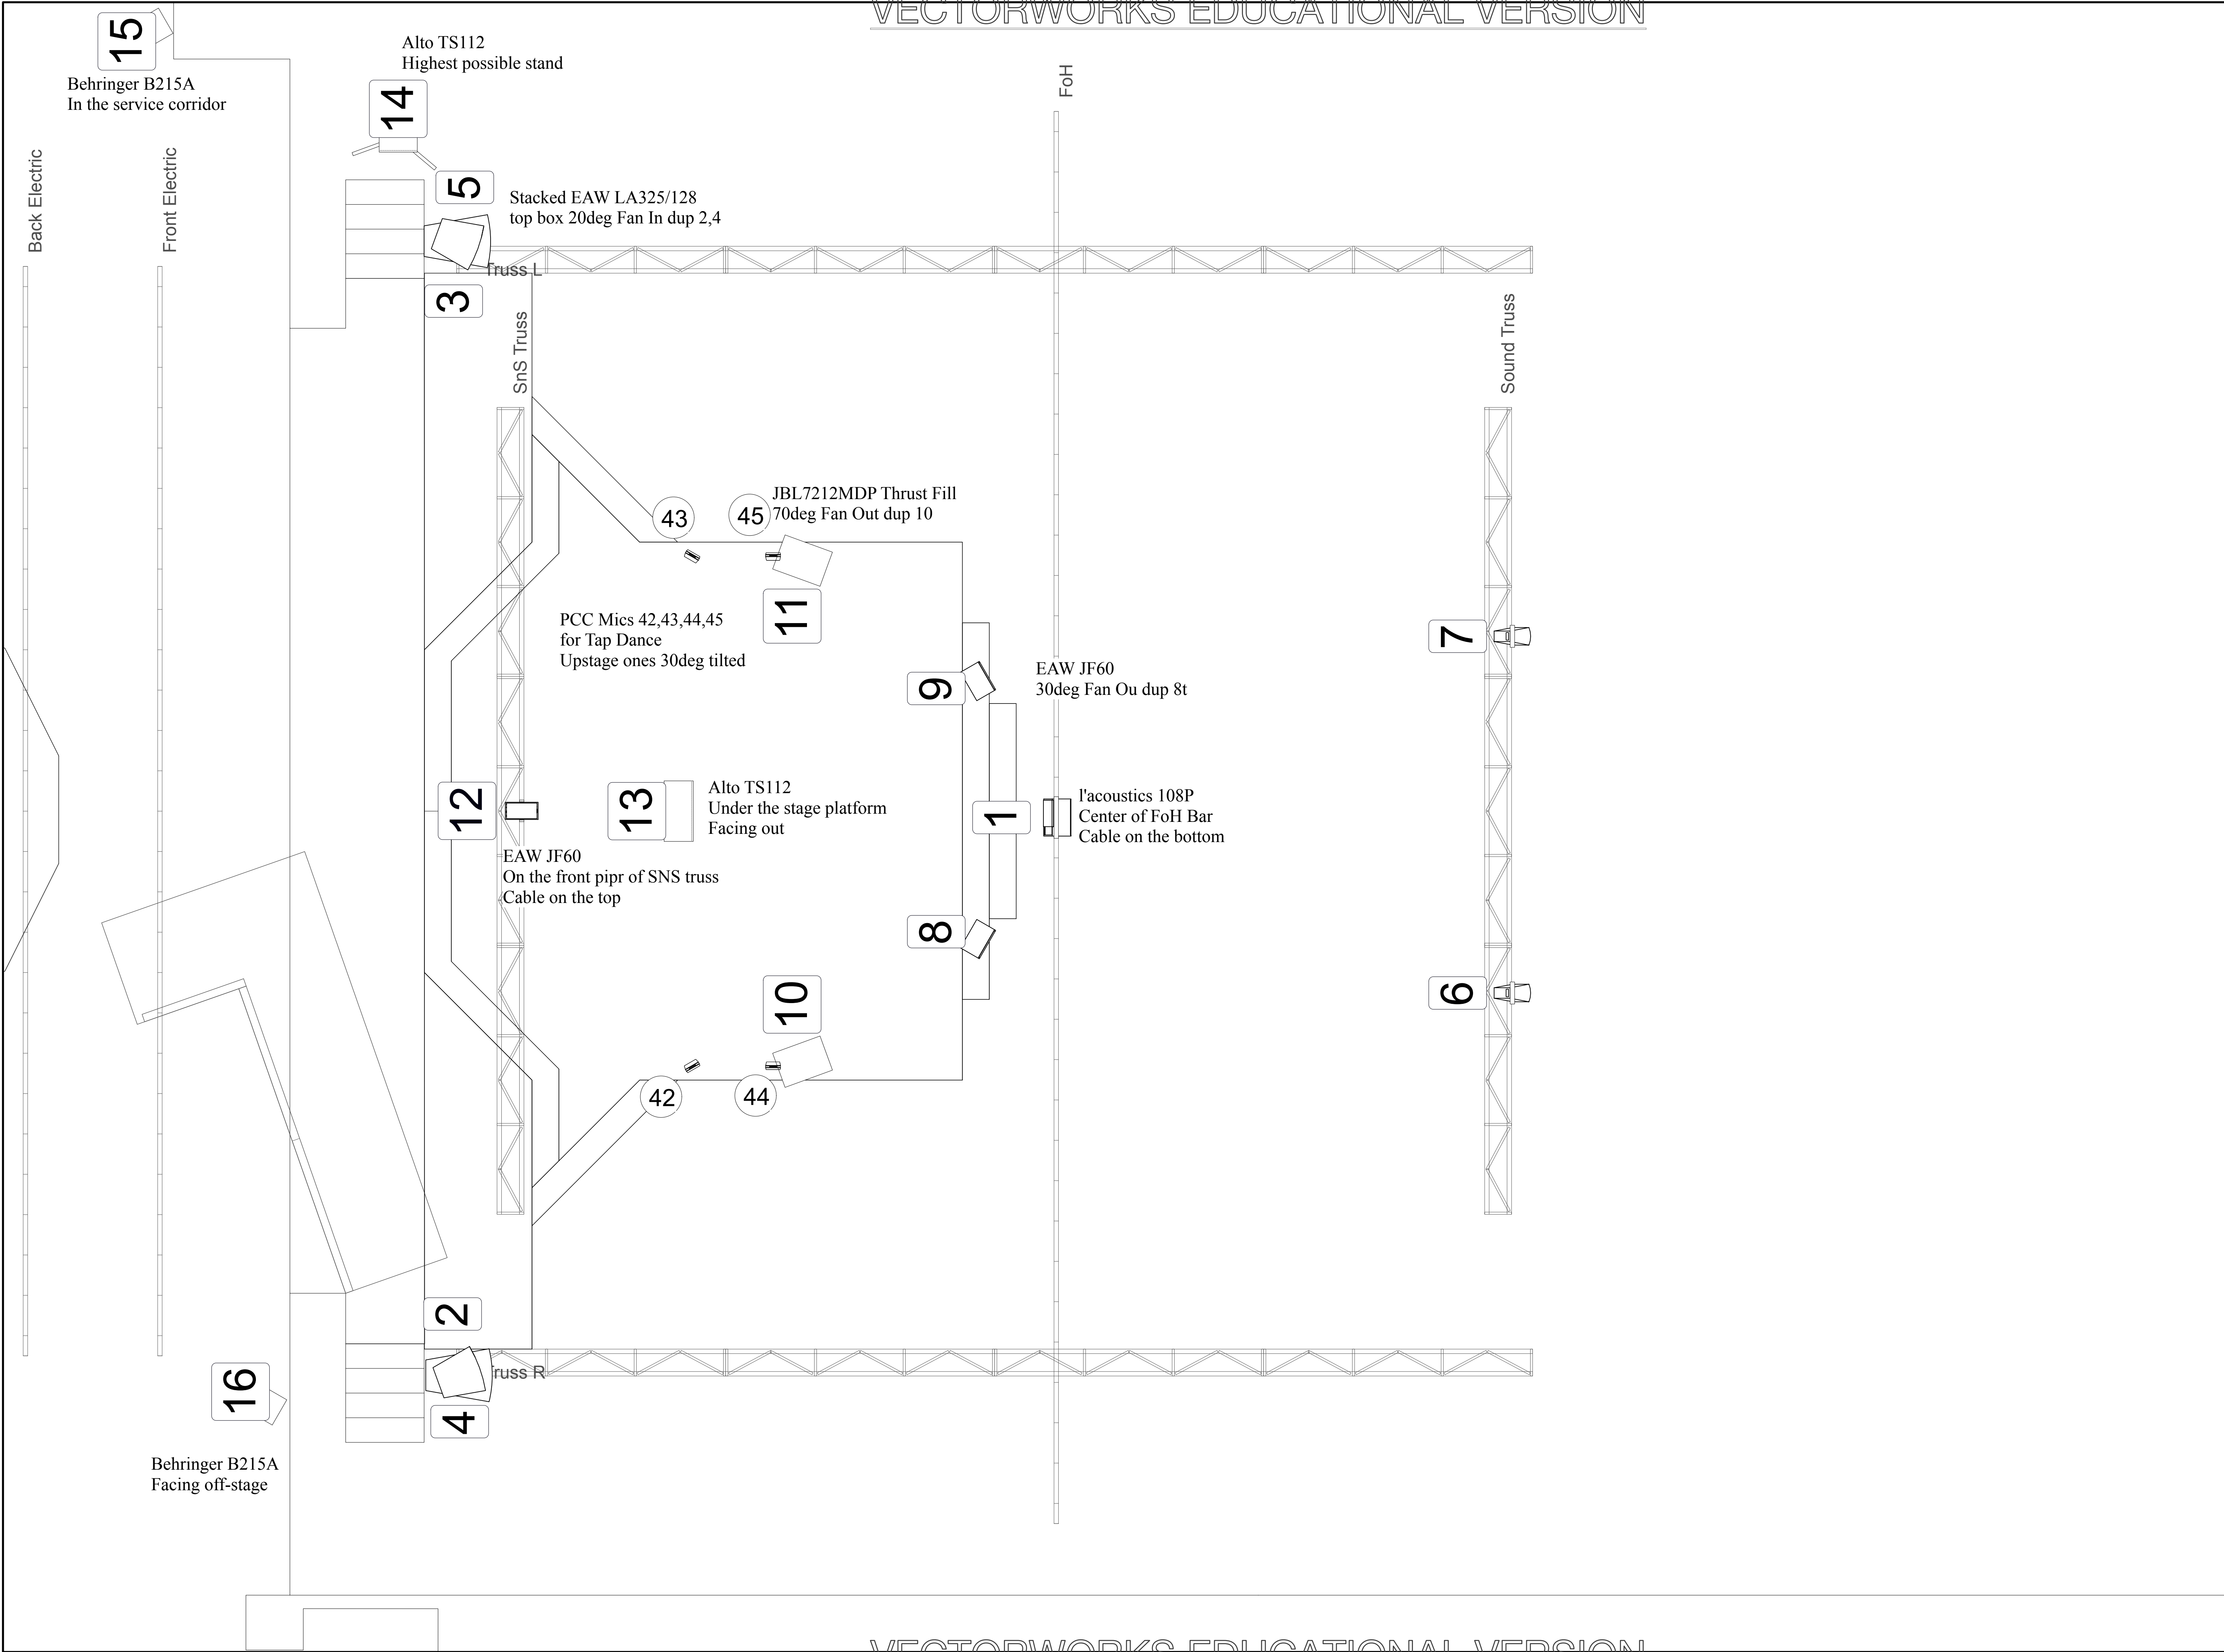

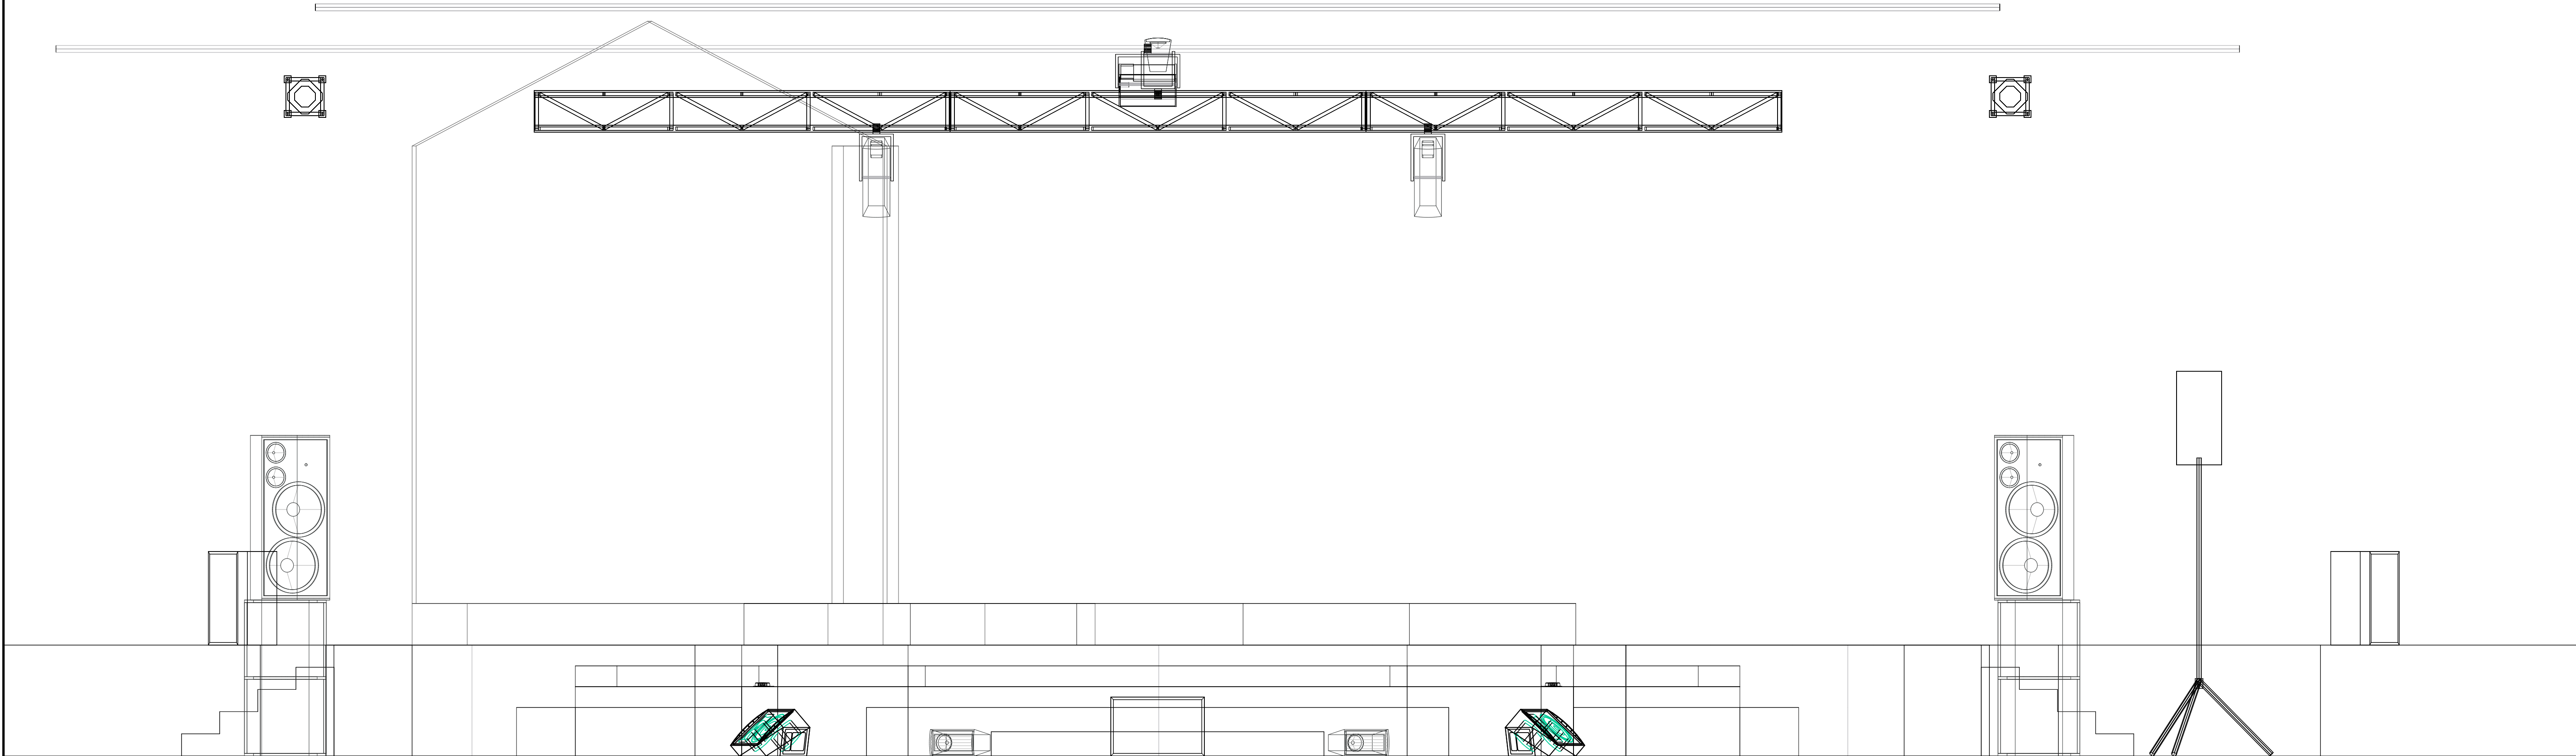

Scotch'n'Soda

Technical Director	Anabella Zoe Painter Kaj Colby
Asst. TD	
Sound Designer	Kaibin Wang Benjamin Streck Arthur Tang
Sound Engineer	Kaibin Wang Benjamin Streck Arthur Tang
Asst. Sound Engineer	Woody Li
CAD FILE:	Ground Plan
SCALE:	1/2" = 1'
DATE:	3/1/24
DRAWN BY:	Kaibin Wang
Sheet Number	1 of 4

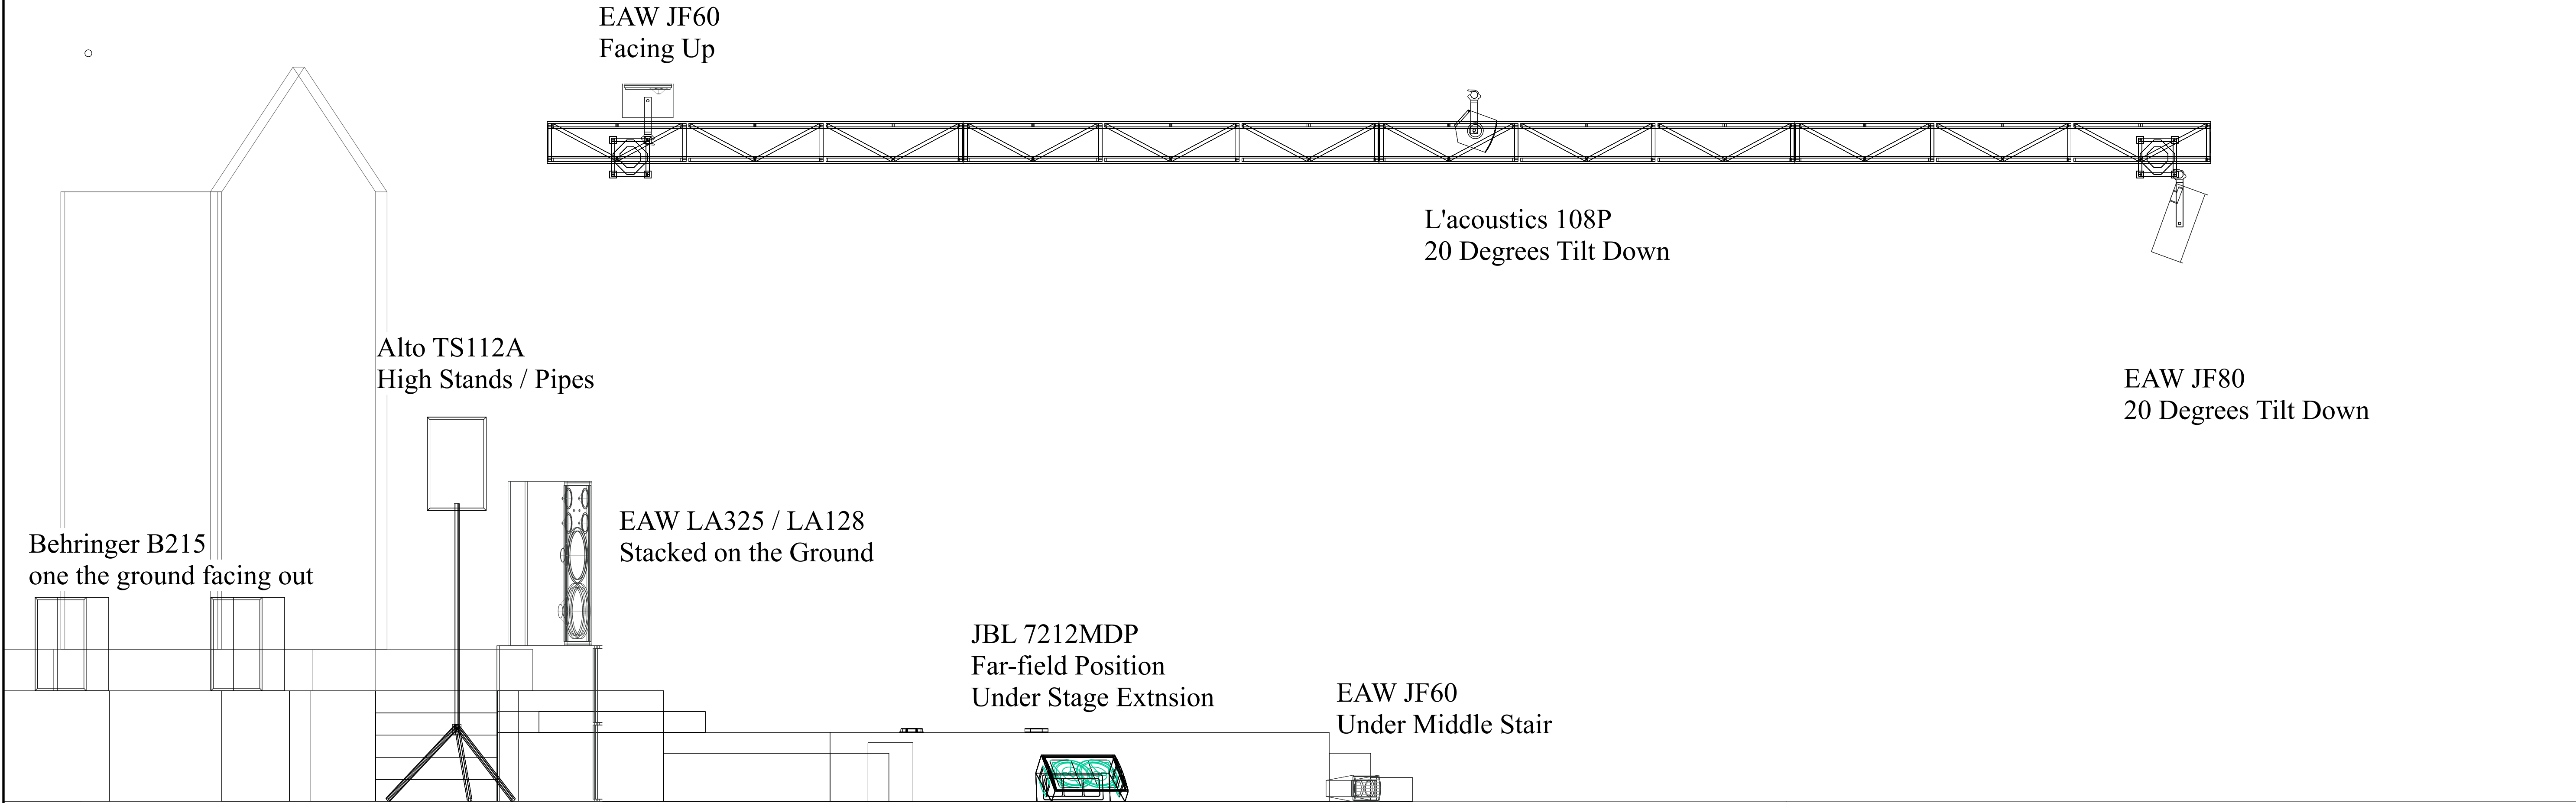

Oklahoma!

Scotch'n'Soda

Technical Director	Anabella Zoe Painter Kaj Colby
Asst. TD	
Sound Designer	Kaibin Wang Benjamin Streck Arthur Tang
Sound Engineer	Kaibin Wang Benjamin Streck Arthur Tang
Asst. Sound Engineer	Woody Li

CAD FILE: Section, Front

SCALE: 1/2" = 1'

DATE: 3/1/24

DRAWN BY: Kaibin Wang

Sheet Number

2 of 4



12

of 4

